



© Government of Ireland
OSi permit number EN-002-1006

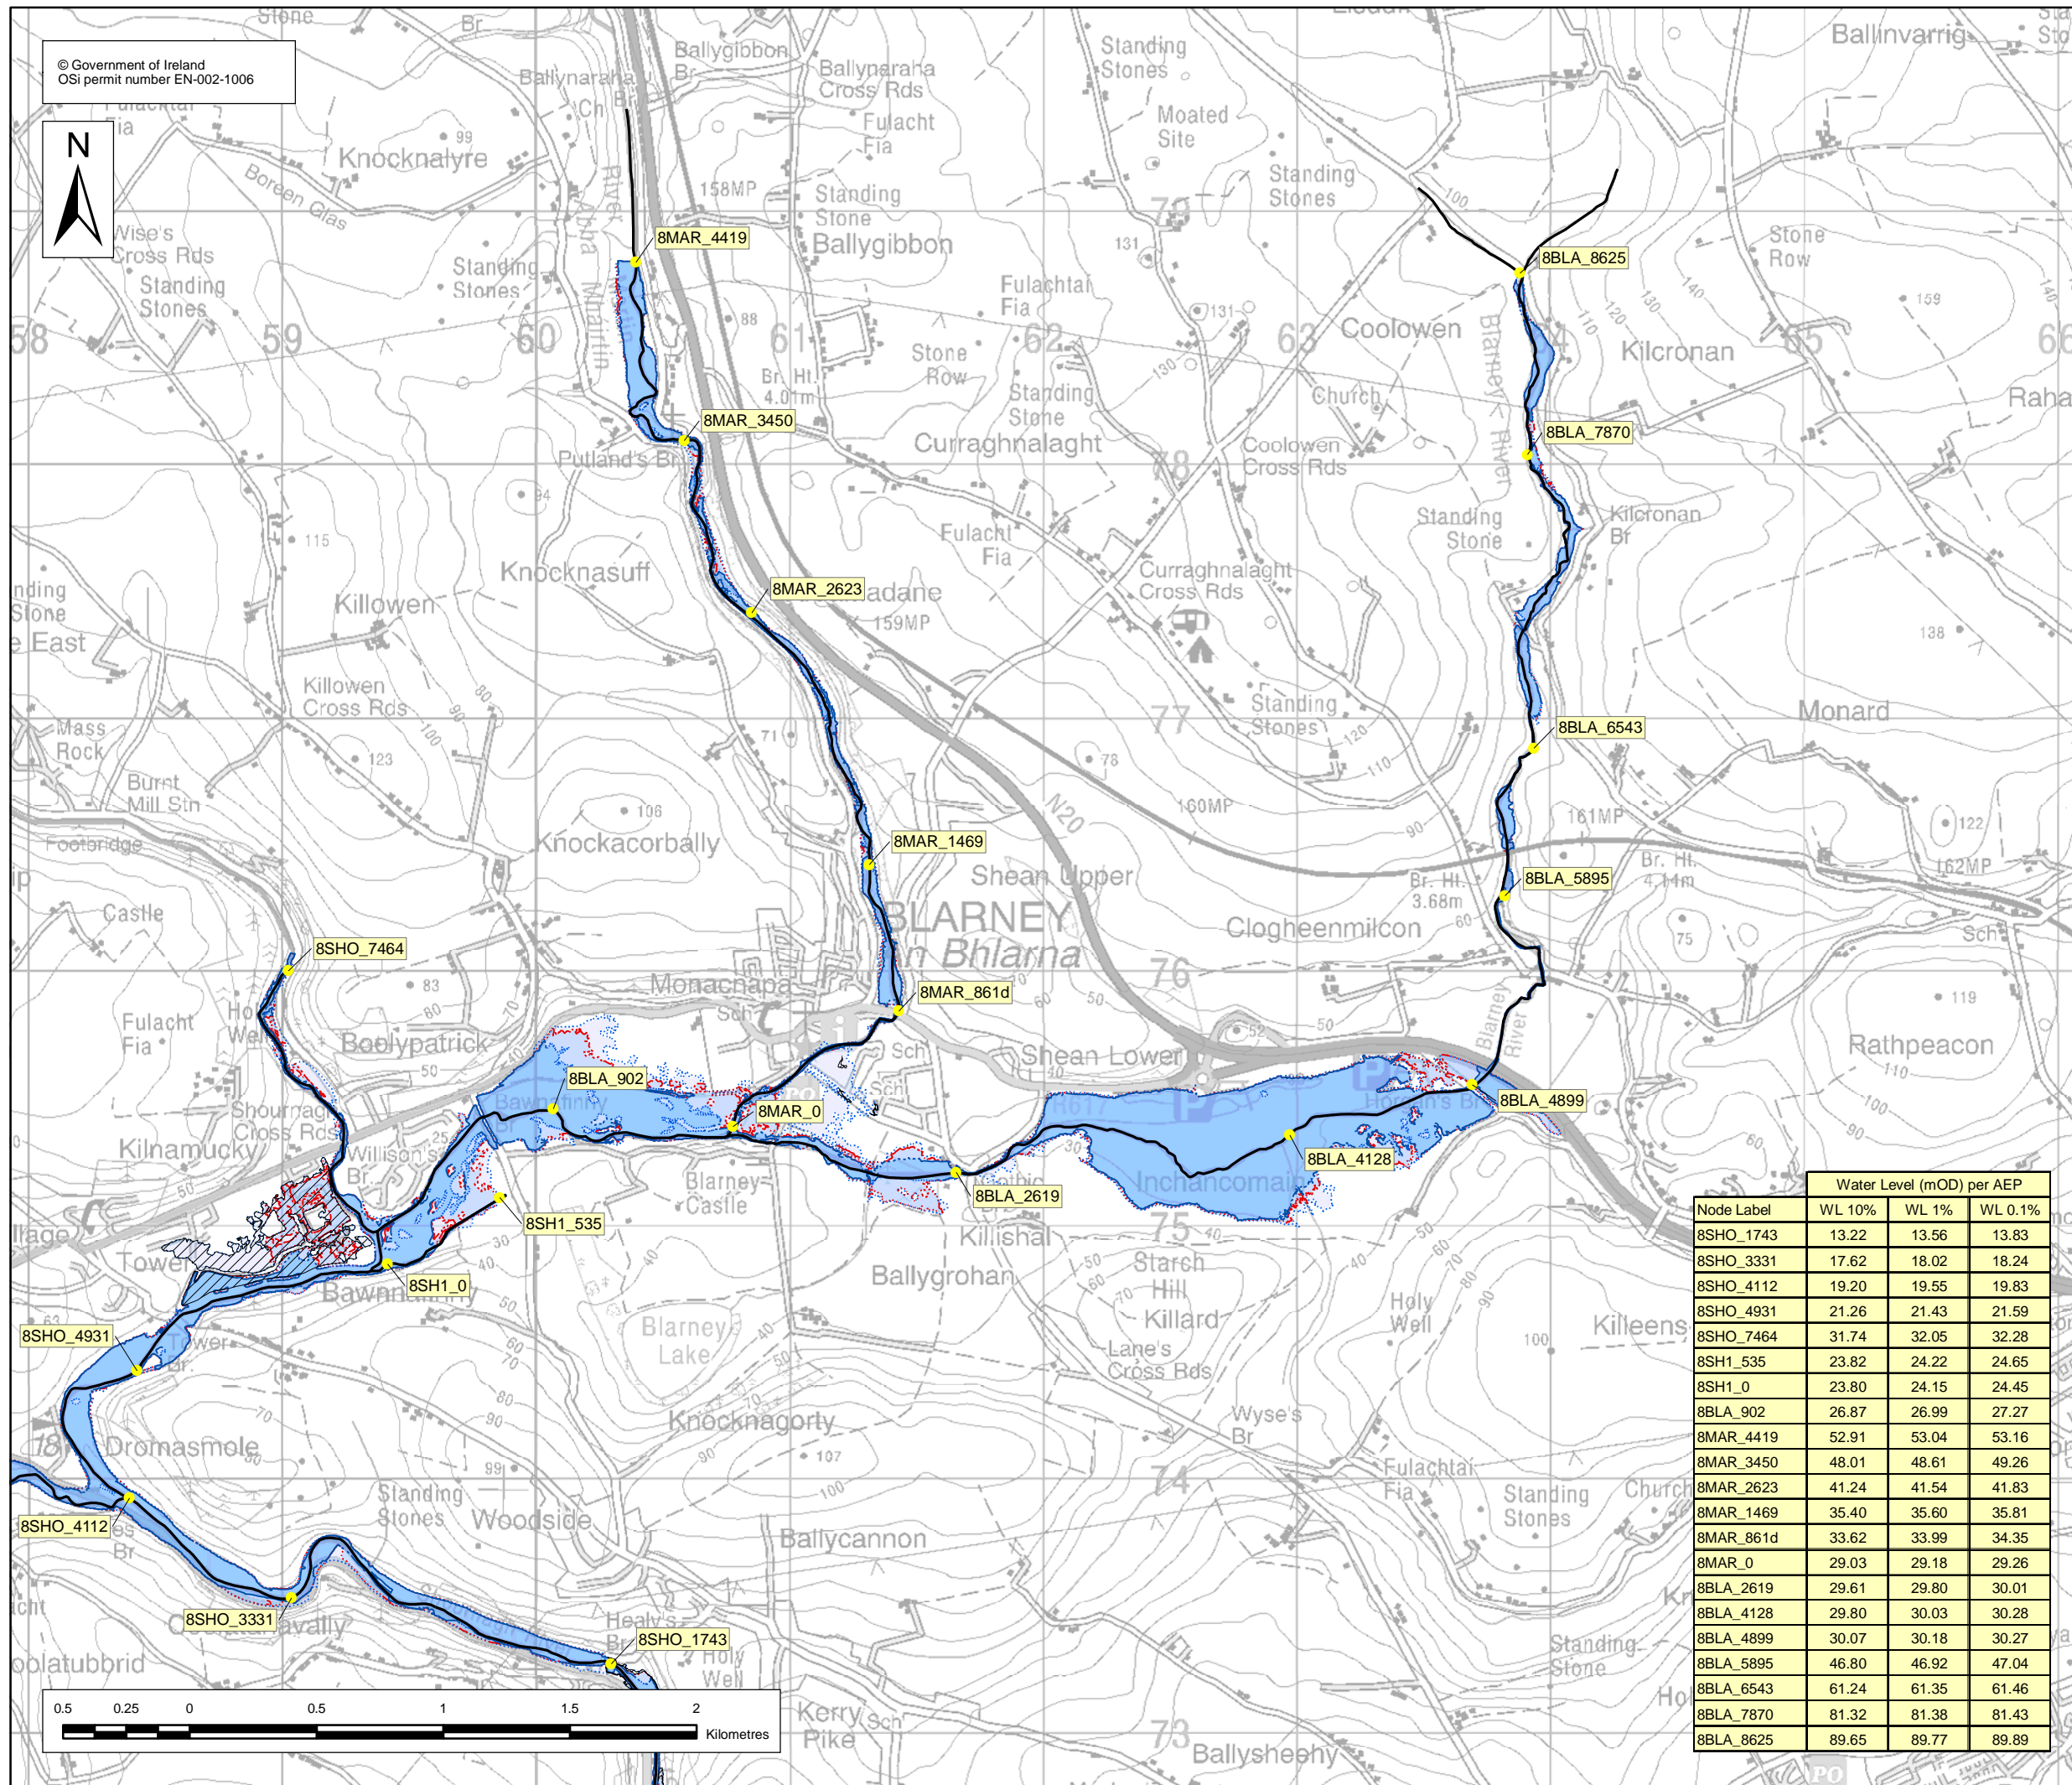

Location Plan :

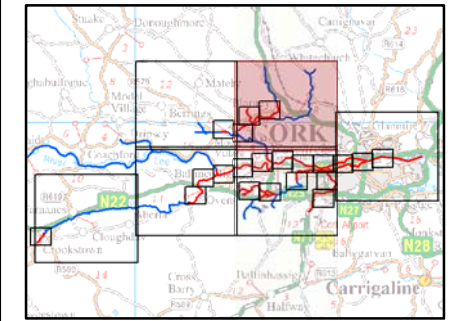

EXTENT MAP

Legend:

- 10 % AEP Flood Extent (1 in 10 chance in any given year)
- 1 % AEP Flood Extent (1 in 100 chance in any given year)
- 0.1 % AEP Flood Extent (1 in 1000 chance in any given year)
- Defended area
- High Confidence (<20m) (10% AEP)
- Medium Confidence (<40m) (10% AEP)
- Low Confidence (>40m) (10% and 0.1% AEP)
- High Confidence (<20m) (1% AEP)
- Medium Confidence (<40m) (1% AEP)
- Low Confidence (>40m) (1% AEP)
- River Centreline
- Node Point
- Node Label (refer to table)

USER NOTE :

USERS OF THESE MAPS SHOULD REFER TO THE DETAILED DESCRIPTION OF THEIR DERIVATION, LIMITATIONS IN ACCURACY AND GUIDANCE AND CONDITIONS OF USE PROVIDED AT THE FRONT OF THIS BOUND VOLUME. IF THIS MAP DOES NOT FORM PART OF A BOUND VOLUME, IT SHOULD NOT BE USED FOR ANY PURPOSE.

Node Label	Water Level (mOD) per AEP		
	WL 10%	WL 1%	WL 0.1%
8SHO_1743	13.22	13.56	13.83
8SHO_3331	17.62	18.02	18.24
8SHO_4112	19.20	19.55	19.83
8SHO_4931	21.26	21.43	21.59
8SHO_7464	31.74	32.05	32.28
8SH1_535	23.82	24.22	24.65
8SH1_0	23.80	24.15	24.45
8BLA_902	26.87	26.99	27.27
8MAR_4419	52.91	53.04	53.16
8MAR_3450	48.01	48.61	49.26
8MAR_2623	41.24	41.54	41.83
8MAR_1469	35.40	35.60	35.81
8MAR_861d	33.62	33.99	34.35
8MAR_0	29.03	29.18	29.26
8BLA_2619	29.61	29.80	30.01
8BLA_4128	29.80	30.03	30.28
8BLA_4899	30.07	30.18	30.27
8BLA_5895	46.80	46.92	47.04
8BLA_6543	61.24	61.35	61.46
8BLA_7870	81.32	81.38	81.43
8BLA_8625	89.65	89.77	89.89

Halcrow Group Ireland
3A Eastgate Road
Eastgate
Little Island
Cork
Ireland

Office of Public Works
17-19 Lower Hatch Street
Dublin 2
Ireland

Project :
LEE CATCHMENT FLOOD RISK ASSESSMENT AND MANAGEMENT STUDY

Map :
LOWER LEE MODEL FLOOD EXTENT MAP

Map Type : FLOOD EXTENT
Source : FLUVIAL FLOODING
Map area : RURAL AREA
Scenario : CURRENT

Figure By : Valeria Medina Date : 21 June 2012
Checked By : Paul Dunne Date : 21 June 2012
Approved By : Clare Dewar Date : 21 June 2012

Figure No. : M8/RA/EXT/CURS/002 Revision : 1

Drawing Scale : 1:25,000 Plot Scale : 1:1 @ A3